


OAKDALE, TENN.
MORGAN COUNTY, TENN.

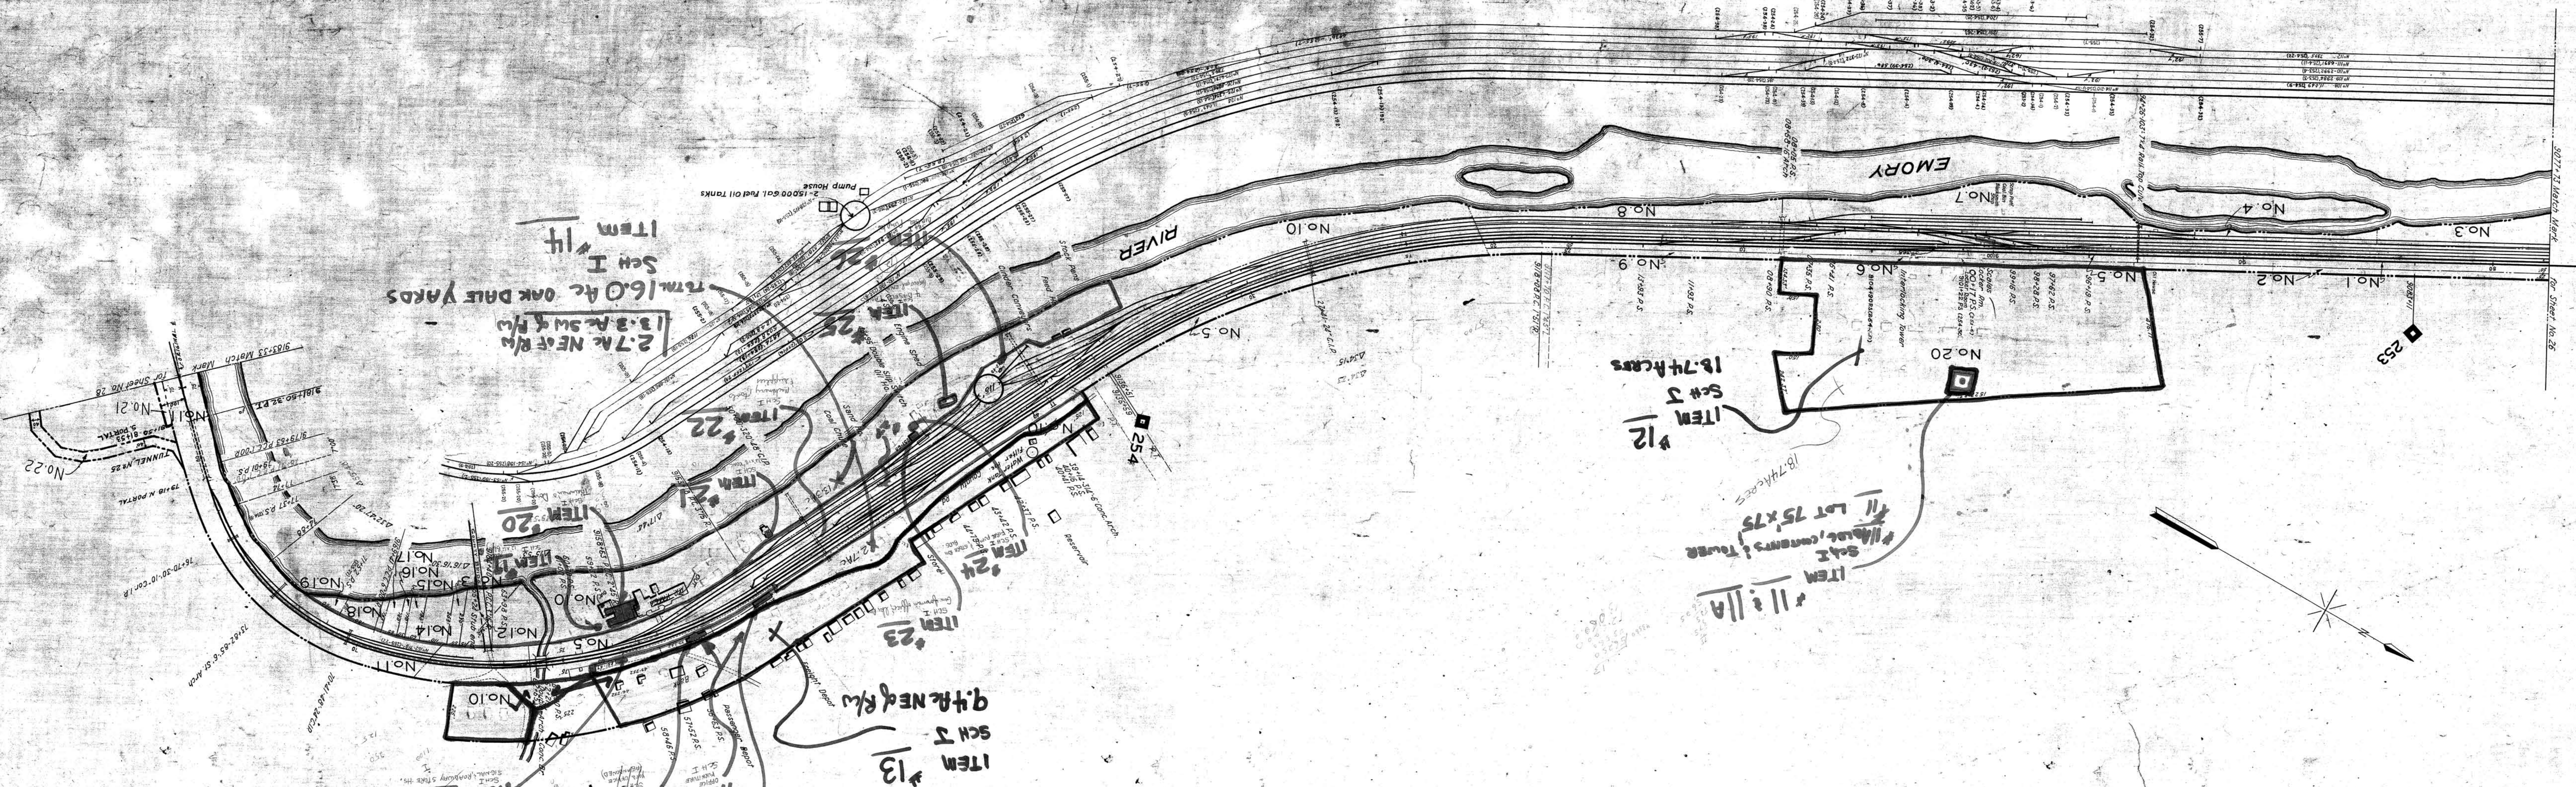

THIS MAP WAS NOT PREPARED OR INTENDED FOR USE AS A REAL ESTATE TITLE MAP. THE RAILWAY COMPANY DOES NOT REPRESENT OR SUGGEST THAT THE PROPERTY LINES AND RIGHT-OF-WAY LINES SHOWN ON THE MAP ARE ACCURATE OR THAT ANY OTHER INFORMATION ON THE MAP IS CORRECT. THE COMPANY DOES NOT REPRESENT THAT IT HAS CHECKED THIS MAP FOR ACCURACY.

RIGHT-OF-WAY AND TRACK MAP
CINCINNATI SOUTHERN RAILWAY
Operated by
THE CINCINNATI, NEW ORLEANS & TEXAS PACIFIC RY. CO.
STATION 9077173 TO STATION 9183433
SCALE: 1" = 200 FT. DECEMBER 31, 1927
Office of Chief Engineer
Washington, D. C.

065-013